


00 Ground Floor

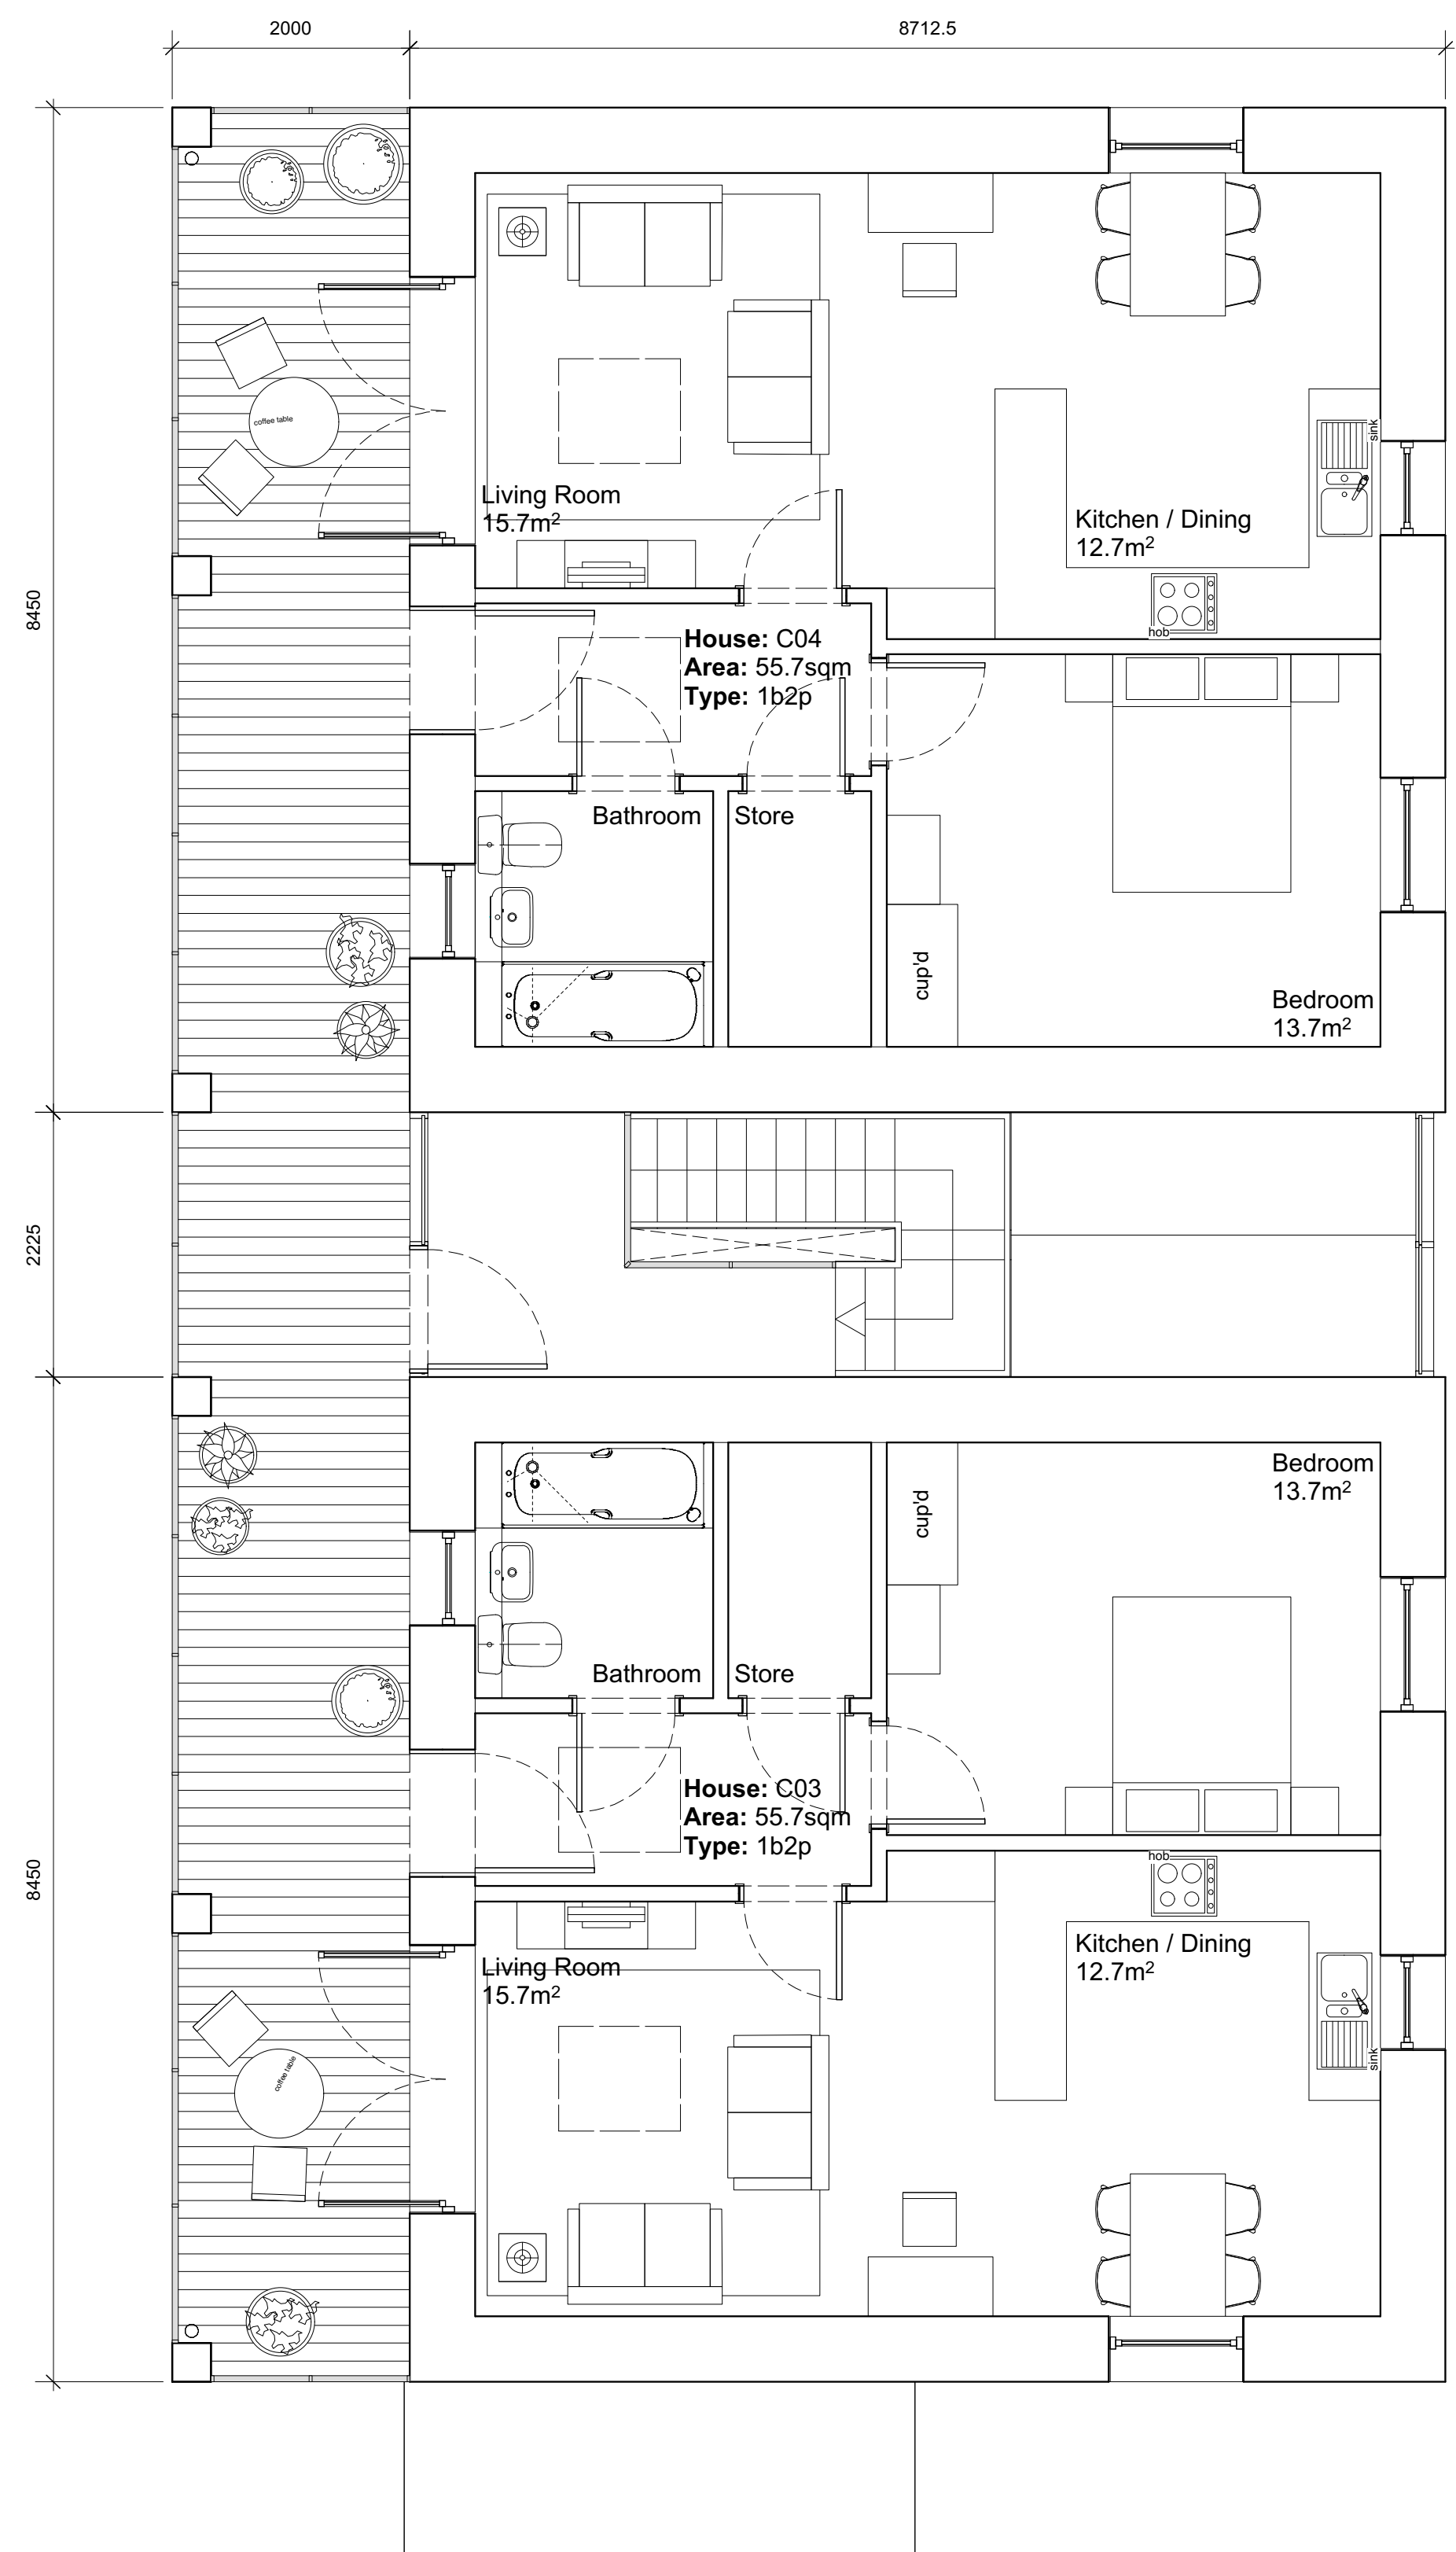


01 First Floor

revisions

1	First Issue For Comment	NYI
---	----------------------------	-----

DRAFT

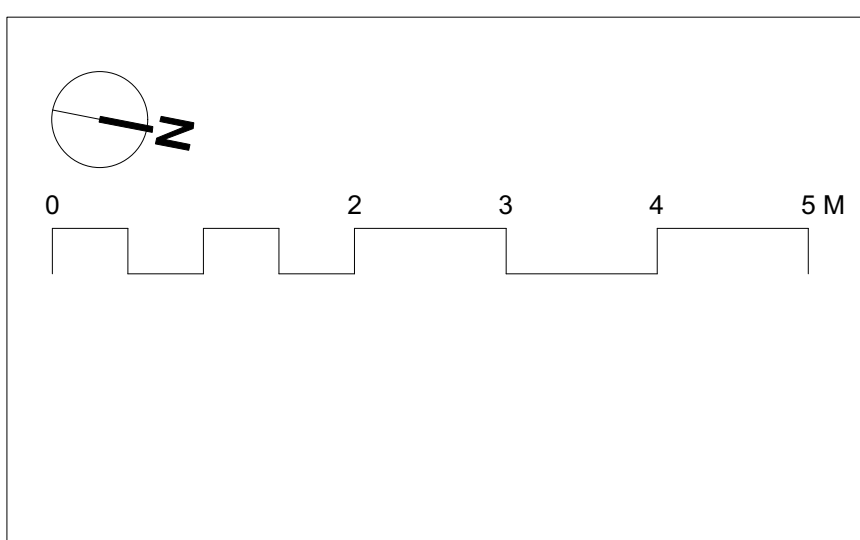

Level	Building C Unit GIA (sq.m)			
	C01	C02	C03	C04
0	55.952	55.952	0	0
1	0	0	55.952	55.952
<b>Total</b>	<b>55.952 sq m</b>	<b>55.952 sq m</b>	<b>55.952 sq m</b>	<b>55.952 sq m</b>

**notes**

© COPYRIGHT The copyright in this drawing is vested in Studio Partington and no license or assignment of any kind has been, or is, granted to any third party whether by provision of copies or originals or otherwise unless agreed in writing.

DO NOT SCALE FROM THIS DRAWING The contractor shall check and verify all dimensions on site and report discrepancies in writing to Studio Partington before proceeding work.

FOR ELECTRONIC DATA ISSUE Electronic data / drawings are issued as "read only" and should not be interrogated for measurement.

AREA MEASUREMENT The areas are approximate and can only be verified by a detailed dimensional survey of the completed building. Any decisions to be made on the basis of these predictions, whether as to project viability, pre-letting, lease agreements or the like, should include due allowance for the increases and decreases inherent in the design development and building processes. Figures relate to the likely areas of the building at the current state of the design and using the method of measurement from the Code of Measuring Practice, 6th Edition (RICS Code of Practice). All areas are subject to Town Planning and Conservation Area Consent, and detailed Rights to Light analysis.

project Peaslake Farm  
for Greenoak Housing Association  
site Building C Plans  
scale 1:50 at A1 / 1:100 at A3  
drawing no. 2383\_PL\_101



**Studio Partington**  
020 7241 7770  
www.studiopartington.co.uk